



FACHADA LESTE - TRECHO C
ESCALA 1/75

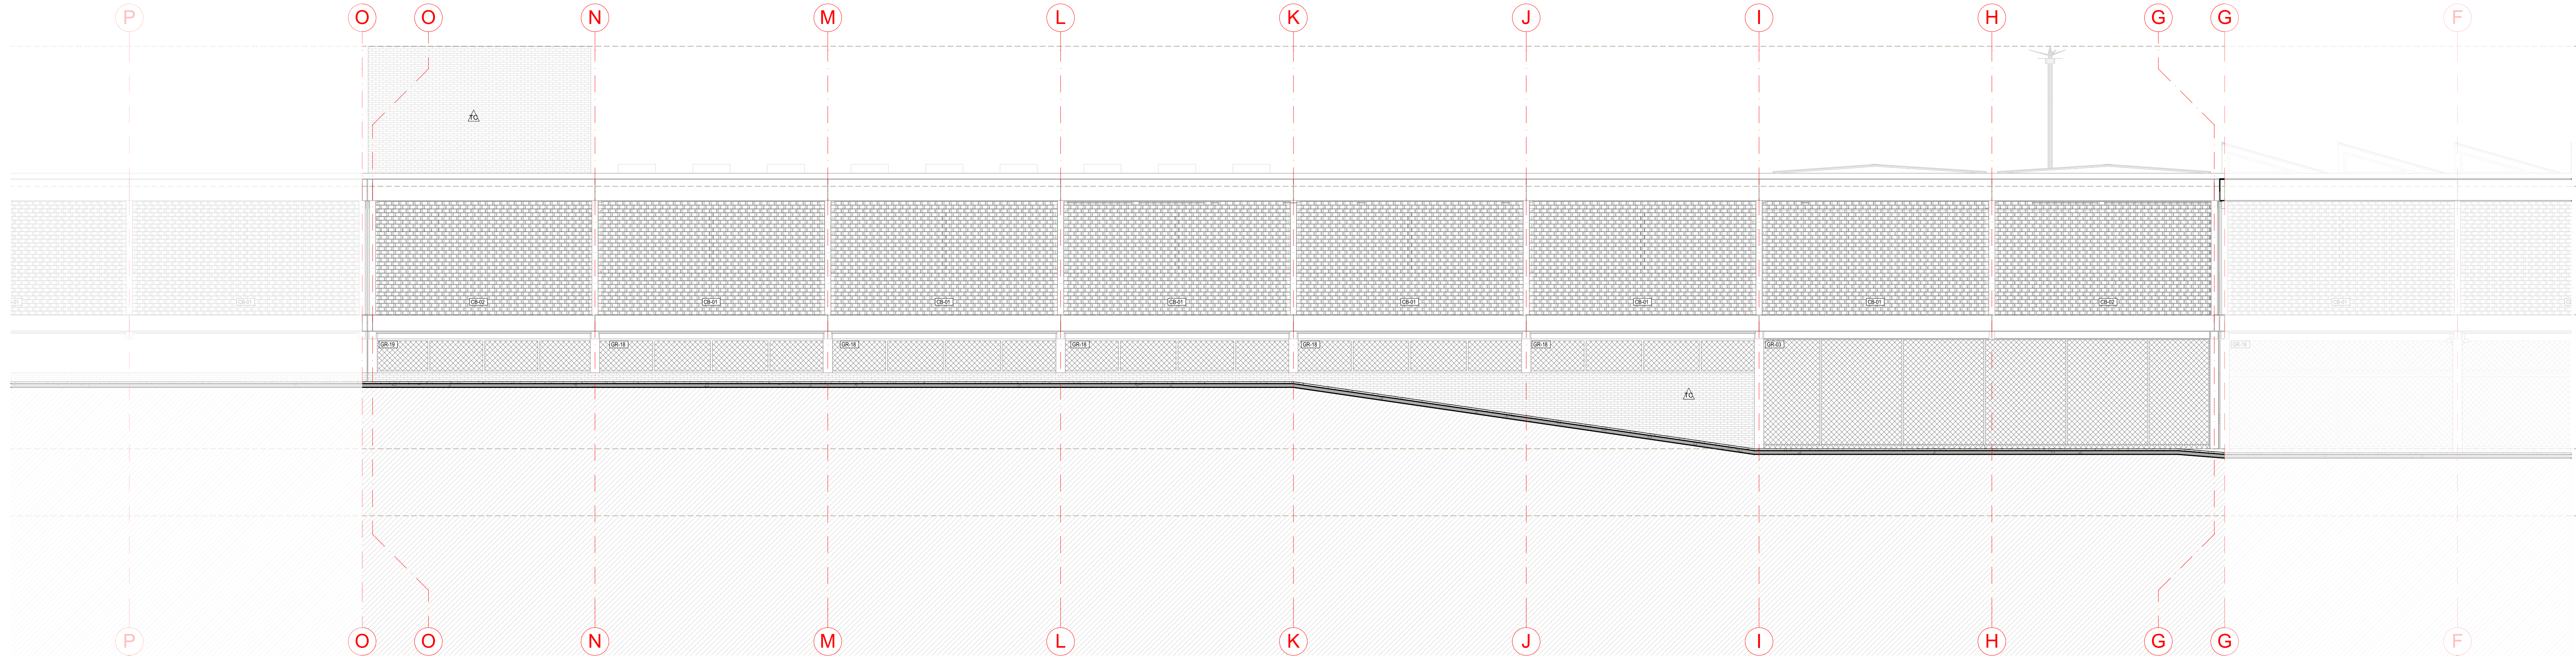

FACHADA LESTE - TRECHO B
ESCALA 1/75

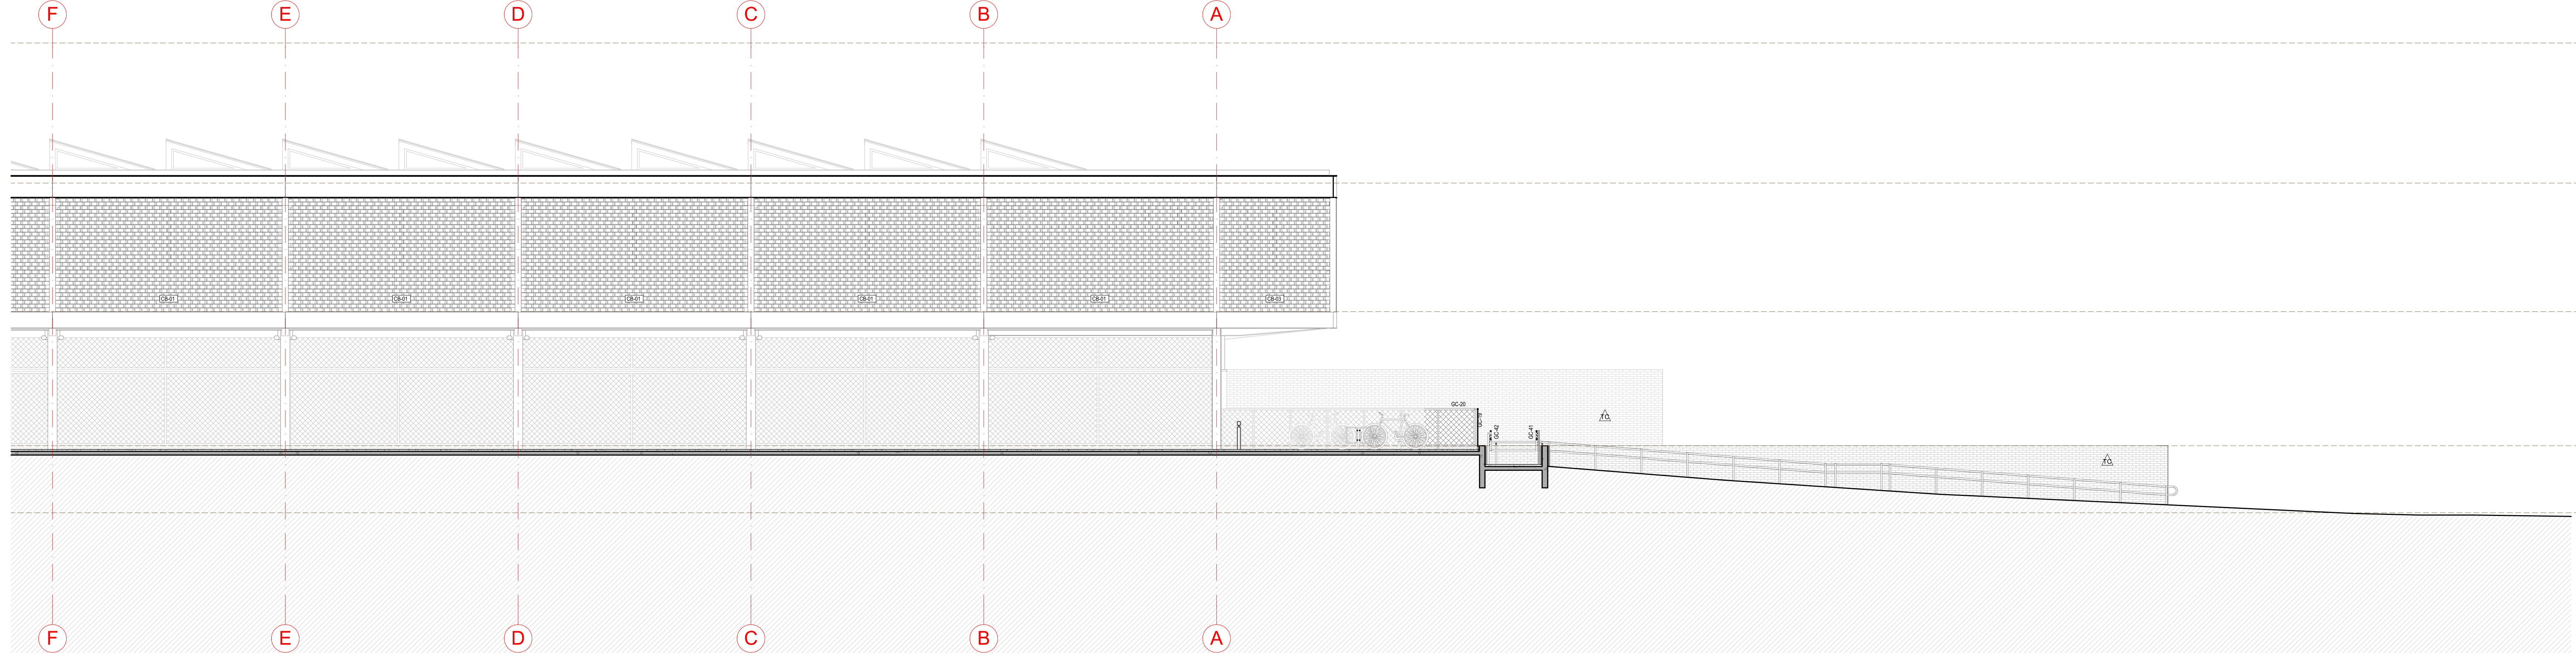

FACHADA LESTE - TRECHO A
ESCALA 1/75

TABELA DE ACABAMENTOS	
PAISO	PARDE
01	CONCRETO APARENTE
02	GRANITINA TERMOCLAVADA
03	GRANITINA TERMOCLAVADA COM ADITIVO ANTIDERRAPANTE
04	GRANITINA TERMOCLAVADA POLIDA
05	GRANITINA LINDA POLIDA
06	BLOQUETE DE CONCRETO PERMEAVEL
07	CONCREGRAMA
08	CONCRETO APARENTE
09	CONCRETO FIVADO
10	CONCRETO APARENTE
11	STIPEL RECA-APARENTE
12	TELHA METALICA APARENTE

TABELA DE PORTAS	
01	ALUMINIO
02	ALUMINIO



